

Sanctuary

WEDDINGS PACKAGE
2024 - 2025



SANCTUARY
ADELAIDE ZOO



Welcome

Thank you for considering the Sanctuary for your upcoming wedding.

Sanctuary provides premium catering and event solutions for seven unique locations throughout Adelaide Zoo. From our contemporary flagship venue, Sanctuary Adelaide Zoo Function Centre, through to beautiful lawns and even spaces that are immersed within the natural habitat of some of the animal enclosures, guests will know they are about to experience something special with an event hosted by the team at Sanctuary.

Owned and operated by the multi-award-winning Blanco Horner Hospitality Group, Sanctuary is backed by over four decades of experience, the highest quality ethically sustainable food, and exceptional service, perfect for your special day.

Our partnership with Adelaide Zoo provides you with opportunities to add unique experiences to your event. Giant pandas, tiger feeding, and intimate animal handling encounters can provide a memorable and unique experience at your wedding.

Feel free to discuss various wedding solutions to make your special day memorable.



Sanctuary

WEDDING PACKAGES

V = Vegetarian | VG = Vegan | GF = Gluten Free | DF = Dairy Free



Wedding Packages

Menu Package A

\$160 PP

Celebration Cocktail Package
Wicks Estate beverage package - 5 hours

Menu Package B

\$160 PP

Entree, main and individual dessert or cheese platter
Wicks Estate beverage package - 5 hours

Menu Package C

\$170 PP

Antipasto platters, share platter main
(2 choices), cheese platter
Wicks Estate beverage package - 5 hours

Menu Package D

\$180 PP

Pre-dinner canapés, entree, choice main, individual dessert or cheese platter
Wicks Estate beverage package - 5 hours

Inclusions

All menu packages include the following:

Venue hire

Microphone and lectern

Cake table and cake knife

Gift table

Your wedding cake plattered Vittoria coffee and selection of tea

Menu tasting



Cocktail Menu

Celebration Dinner (4 Hours)

Heirloom beetroot tarte tatin, whipped ricotta, preserved lemon, chives *v + nf*

Sundried tomato pesto arancini, olive tapenade, lemon emulsion, basil *v + gf*

Chicken sando, pickled cabbage slaw, Thai chilli jam aioli *df*

Smoked tuna, toasted sesame, wasabi and wakame pearl *gf + nf + df*

Beef burger, cheddar cheese, dill pickles, burger sauce *nf*

Sweet potato and cashew fritter, lemon emulsion, green mango and Thai herb salad *vg + gf + df*

Beef tataki, black pepper pickled onions, apple aioli, garlic flowers *gf + nf*

Pork, fennel and caramelised apple sausage roll, tomato relish *df + nf*

Mini Reuben sandwich, corned beef, sauerkraut, Swiss cheese, Russian dressing *nf*

DESSERTS

Honey and wattle seed cheesecake tart with ginger shortbread crumb

Chocolate hazelnut cannoli *v*

Cinnamon doughnut, citrus curd, torched meringue *v*

Additions

CANAPE OPTIONS

Additional canape

\$7.5 PER ITEM

Additional substantial canape

\$10 PER ITEM

FOOD / GRAZING STATIONS

POA





Dinner Menu

Entree Selection

Hummus, broad bean and green pea, crispy spiced tofu, preserved lemon, chive oil, flowers *vg + nf*

Kingfish, mandarin, buttermilk, green garden oil, macadamia crumble, fresh samphire *gf*

Chicken leg galantine, shitake mushroom, candied orange, red vein sorrel *gf + nf*

Roasted pork belly, braised fennel, apple puree, watercress chimichurri *df + nf + gf*

Honey glazed duck breast, date and almond couscous, pickled pumpkin, duck fat jus gras *df*

Pasta

Spinach and ricotta cannelloni, Napolitana sauce, arugula and parmesan salad *v + nf*

Casarecce pasta, slow cooked beef ragu, parmesan, parsley *nf*

Rigatoni pasta, mushroom cream sauce, parmesan, truffle oil *v + nf*

Main Course Selection

Salmon, vegetable and smoked speck cassoulet, dill, lemon cream sauce *gf + nf*

Lemon thyme chicken breast, spiced pumpkin and peas, crispy chickpea, jus gras *gf + nf + df*

Lamb rump, herbed pearl couscous and compressed cucumber, sumac yoghurt *nf*

Honey glazed duck breast, date and almond couscous, pickled pumpkin, duck fat jus gras *df*

Roasted pork belly, celeriac mash, braised fennel, apple puree, watercress chimichurri *gf + nf + df*

Flank steak, black garlic mash, roasted heirloom carrots and bacon bourbon jus *gf + nf + df*

Upgrade to Scotch Fillet + \$5

Upgrade to Eye Fillet + \$10

ALL MAIN COURSES SERVED WITH SHARED

Roasted potatoes, Gentlemen's relish, garden herbs *gf + nf + df*

Mixed green leaf salad, honey mustard dressing, fresh radish *gf + nf + df*

Dessert Selection

Chocolate marquise, salt and pepper strawberries, chocolate wafer, creme fraiche *nf*

Coconut and white chocolate ganache, fresh grapes, lime, yuzu dehydrated meringue *gf + nf*

Red wine poached pear, salted caramel cremeux, biscotti crumble, pear crisp *nf*

Honey and wattle seed cheesecake, ginger shortbread, Davidson plum *nf*

Cheese Plate, Onkaparinga Brie or Alexandria Cheddar, Quandong paste, toasted fruit loaf

Chef's selection of plattered dessert canapes

INCLUDES

Freshly brewed Vittoria coffee and a selection of boutique teas





Menu Pricing

Menu Upgrades Pricing

Share Platter (mains) - two choices	+ \$12 PP
Choice entree - per choice	+ \$10 PP
Choice mains - per choice	+ \$12 PP
Choice dessert - per choice	+ \$10 PP
Alternate drop - per choice	+ \$10 PP



Additions

CHILDREN'S MEAL (10 YEARS AND UNDER)	\$45 PP
Includes main course, dessert and beverages	
CHEESE PLATTERS	\$18 PP
Plattered selection of 2 local cheeses, lavosh and accompaniments	
HAIGH'S CHOCOLATE SLAB	\$400 PER SLAB
3kg of South Australian couverture chocolate	
We provide a hammer and chisel for your guests to chip off their own piece of decadence	



“The service at the Sanctuary was impeccable. Staff were absolutely lovely and incredibly polite.”

SUSAN



“Great venue with terrific atmosphere, view and convenient location.”

HUNTER

Beverage Packages

Wick's Estate Package

Wicks Estate Sparkling Chardonnay Pinot Noir

Wicks Estate Sauvignon Blanc

Wicks Estate Pinot Rosé

Wicks Estate Shiraz

Coopers Pale Ale, Coopers Dry, Peroni Nastro Azzurro

The Hills Cider

Soft drinks, orange juice, water

Bremerton Package

+ \$12 PP

The Lane 'Lois' Blanc de Blancs

Bremerton 'Betty & Lu' Sauvignon Blanc

Bremerton 'Racy' Rosé

Bremerton 'Tamblyn' Cabernet, Shiraz, Malbec, Merlot

Coopers Pale Ale, Coopers Dry, Peroni Nastro Azzurro

The Hills Cider

Soft drinks, orange juice, water



Icons of SA Package

\$26 PP
SELECT ONE WHITE + ONE RED

SPARKLING

Wicks Estate Vintage 'Pamela' Chardonnay Pinot Noir, Adelaide Hills

WHITE

Pikes 'Traditionale' Riesling, Clare Valley

The Lane 'Block 10' Sauvignon Blanc, Adelaide Hills

'Block 1A' Chardonnay, Adelaide Hills

RED

Robert Oatley Signature Series 'GSM' Grenache Shiraz Mourvèdre, McLaren Vale

Hentley Farm 'Villain & Vixen' Shiraz, Barossa Valley

Rymill 'The Companions' Cabernet Franc, Coonawarra

Coopers Pale Ale, Coopers Dry, Peroni Nastro Azzurro, The Hills Cider

Soft drinks, orange juice, water

Cocktail Hour

FROM \$14 PP | SELECT TWO

Aperol Spritz

Gin and Tonic

Campari and Soda

Pimms

Spirits Bar

\$6 PP

Under 100 guests POA

Fully serviced spirits bar, complete with mixers, in conjunction with a Beverage Package

Opened and served after main course only until 30 mins prior to completion of event

Client supplied (3 varieties)

Security

Security is provided for all evening events at Sanctuary Adelaide Zoo and is charged at \$60.00 per hour. Security commences 30 minutes prior to your event and remain until your last guest has left. Please enquire about security requirements for all other locations through out the Adelaide Zoo.



Weddings

INFORMATION



Location

Sanctuary is located in the beautiful Adelaide parklands. With Botanic Park and the Adelaide Botanic Garden on our doorstep, you have a wonderful back drop for photography.

DISTANCE

Airport: 20 min by car/taxi

Bus Local: 10 min walk

Bus Interstate: 10 min by car/taxi

Train Station: 15 min walk

Tram: 15 min walk

PARKING

— Metered parking (subject to change)

P Multi level car parks

INFORMATION


Sanctuary entrance via Plane Tree Drive Traffic Plane Tree Drive is a one way public road

Deliveries Via loading zone off Plane Tree Drive by appointment


BLANCO VENUES

S Sanctuary Adelaide Zoo

B Botanic Gardens Restaurant, Kiosk and Cafe

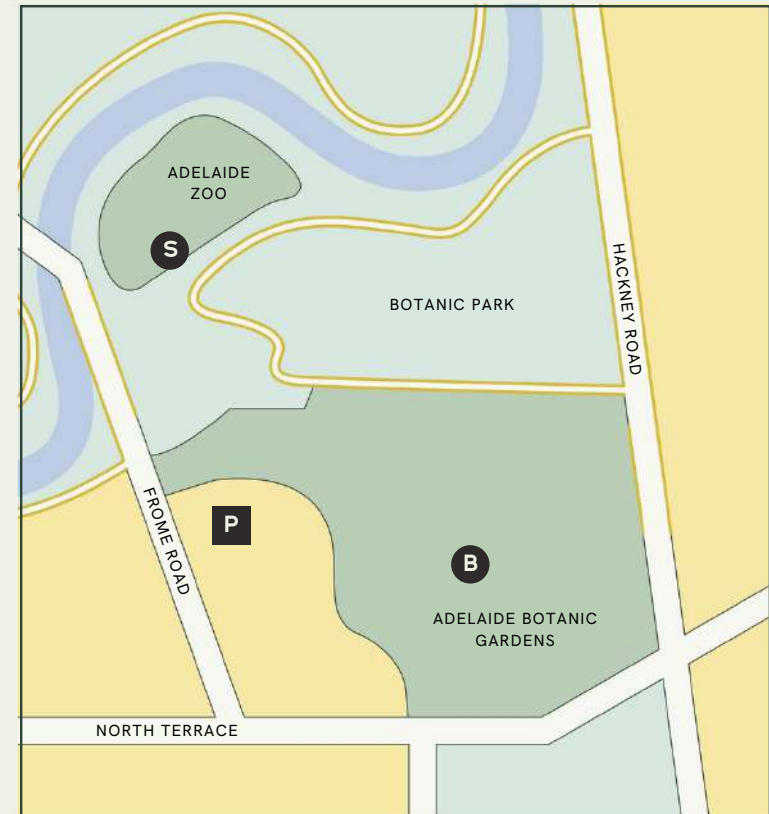

First Floor

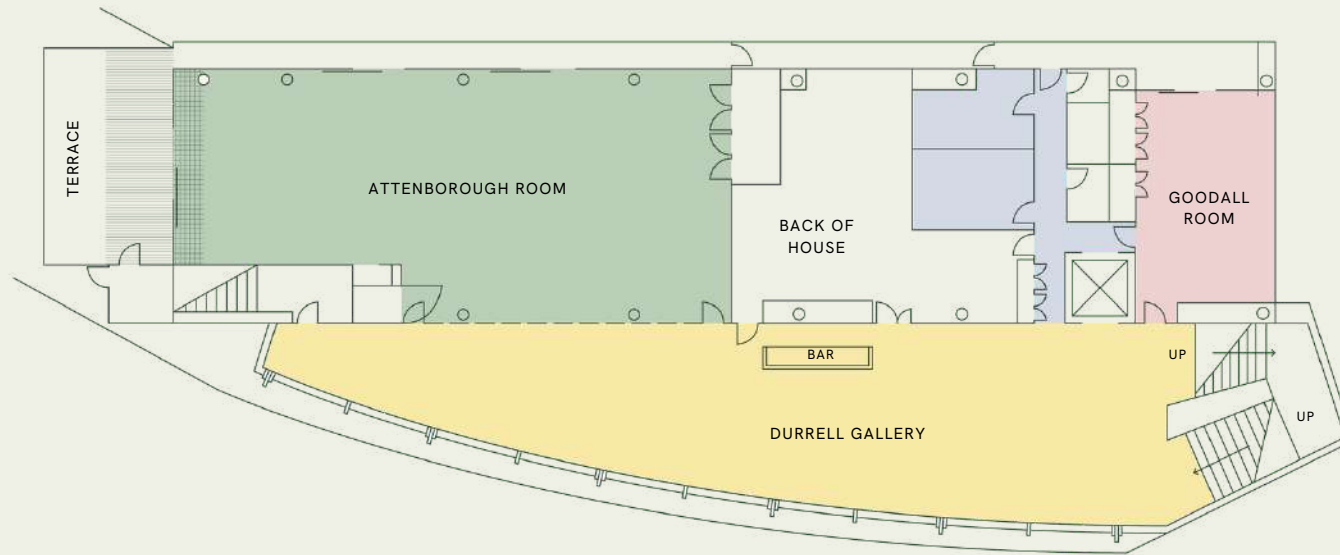

Floor Plan

Seating capacities represents maximum numbers with allowance for a lecturn only.


Set-up, display, staging, dance floor, entertainment and audio visual requirements will reduce capacities.

Subject to numbers and catering, room hire charges may be applicable.

Room diagrams are not to scale.

Scaled floorplans available upon request.

Room	Dimensions L X W (m)	Area (m2)	Ceiling Height (m)	Round Tables (10 Guests)	Long Tables (10 Guests)	Cocktail
Attenborough Room	27 x 9/11	286	3.8	240	260	280
Durrell Gallery	45 x 9/2	335	3 / 3.58	100	-	250
Goodall Room	10 x 6.6	66	3.8	40	40	60

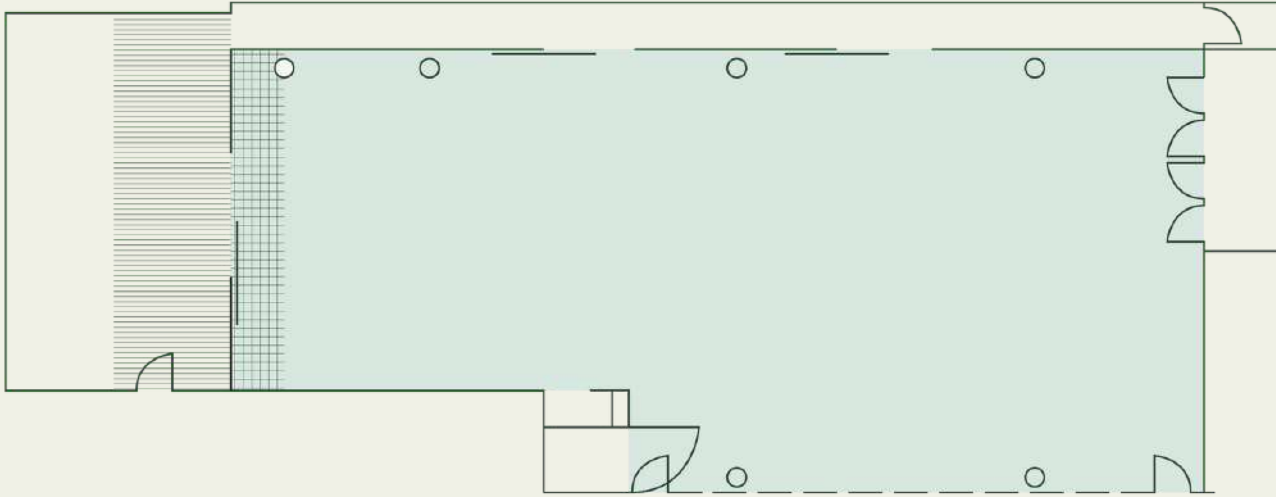

Attenborough Room

A large space featuring floor to ceiling windows on the north and west aspects, with doors leading to the outside terrace and views across the Adelaide Zoo. The in-house sound system for speeches is throughout the room, ensuring your guests do not miss a word.

Seating capacities represents maximum numbers with allowance for a lecturn only.


Set-up, display, staging, dance floor, entertainment and audio visual requirements will reduce capacities.

Subject to numbers and catering, room hire charges may be applicable.

Room diagrams are not to scale.

Scaled floorplans available upon request.

Dimensions L X W (m)	Area (m ²)	Ceiling Height (m)	Round Tables (10 Guests)	Long Tables (10 Guests)	Cocktail
27 x 9/11	286	3.8	240	260	280

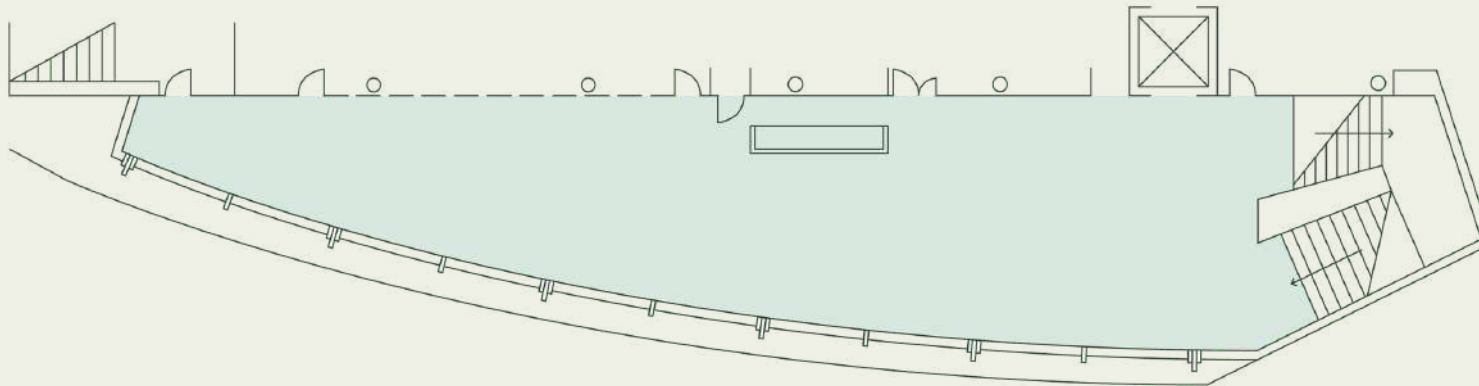

Durrell Gallery

Inclusive in Above Room Hire With a full -length window taking in views across Botanic Park and a tranquil water feature. This space is perfect for pre-wedding drinks and canapés. Dance the night away on the Durrell Gallery's polished concrete floor.

Seating capacities represents maximum numbers with allowance for a lecturn only.

Set-up, display, staging, dance floor, entertainment and audio visual requirements will reduce capacities.

Subject to numbers and catering, room hire charges may be applicable.

Room diagrams are not to scale.

Scaled floorplans available upon request.

Dimensions L X W (m)	Area (m ²)	Ceiling Height (m)	Round Tables (10 Guests)	Long Tables (10 Guests)	Cocktail
45 x 9/2	335	3/3.58	100	-	250

Goodall Room

A quiet bridal retreat with a small private terrace overlooking the Giant Panda enclosure. You will be looked after by your own designated staff member throughout the evening.

Dimensions L X W (m)	Area (m ²)	Ceiling Height (m)	Round Tables (10 Guests)	Long Tables (10 Guests)	Cocktail
10 x 6.6	66	3.8	40	40	60


Seating capacities represents maximum numbers with allowance for a lecturn only.

Set-up, display, staging, dance floor, entertainment and audio visual requirements will reduce capacities.

Subject to numbers and catering, room hire charges may be applicable.

Room diagrams are not to scale.

Scaled floorplans available upon request.

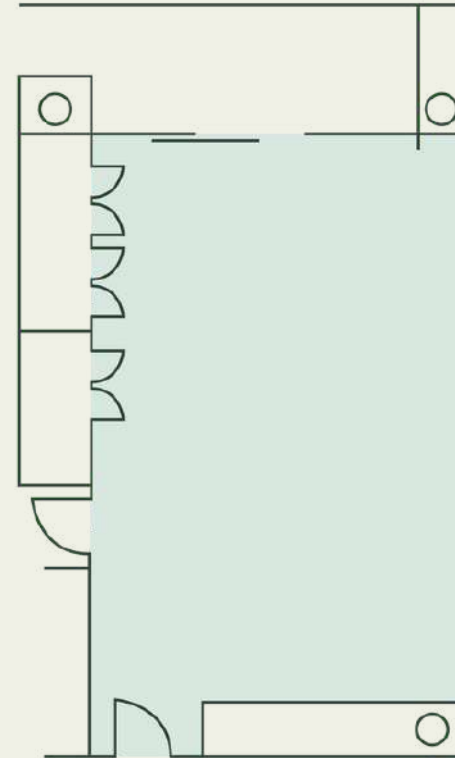

Contact

Sanctuary

Austinn Horner - Venue & Events Manager

events@sanctuaryadelaidezoo.com.au

(08) 8230 1313

sanctuaryadelaidezoo.com.au

